
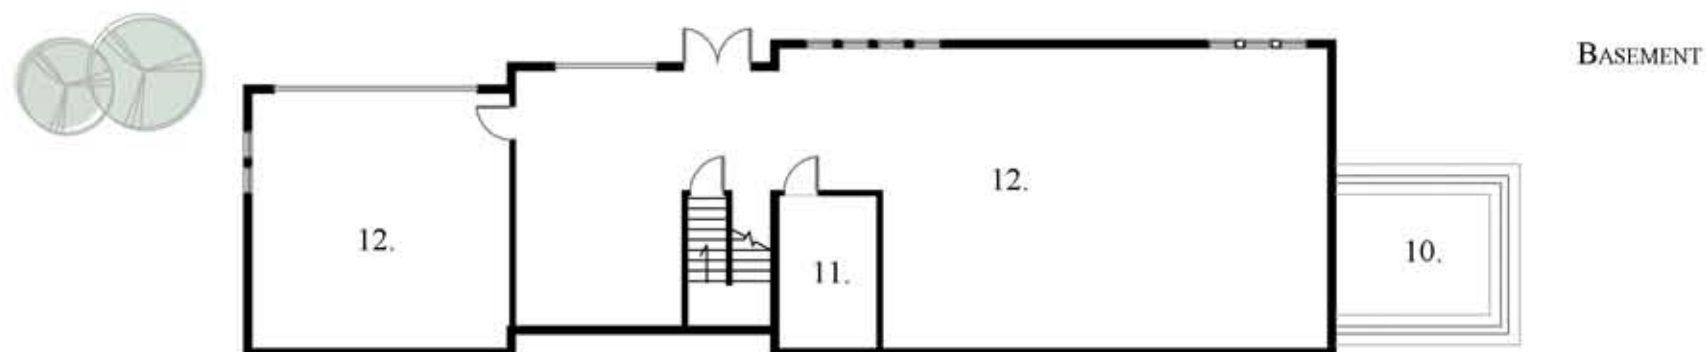
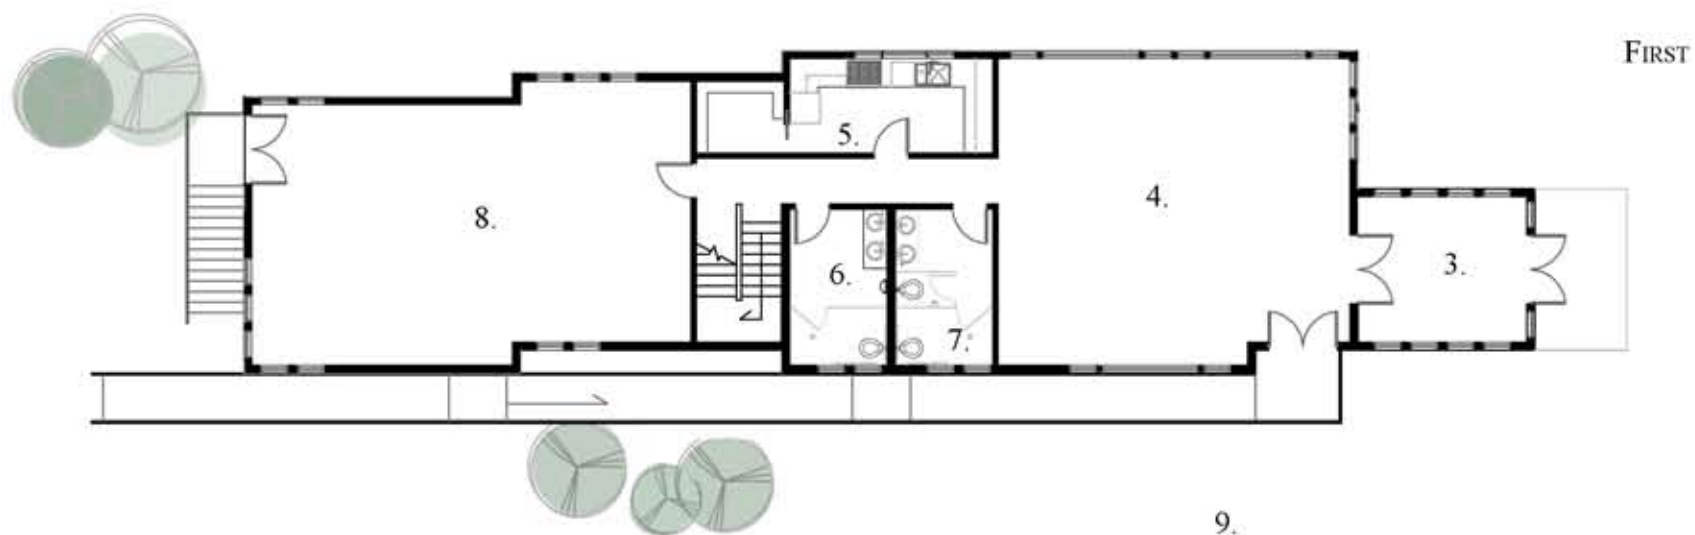


# WAYZATA

# COMMUNITY SAILING CENTER

SCHEMATIC PLANS

1. OPEN TO BELOW
2. LOFTED OFFICES
3. THREE SEASON PORCH
4. ASSEMBLY ROOM
5. KITCHEN
6. MEN'S/WOMEN'S RESTROOMS
7. SHOWERS
8. STORAGE SPACE
9. WHEELCHAIR ACCESSIBLE SIDEWALK
10. ON GRADE PAD FOR THREE SEASON PORCH
11. ELEVATED UTILITY ROOM
12. FLOOD PROOFED STORAGE

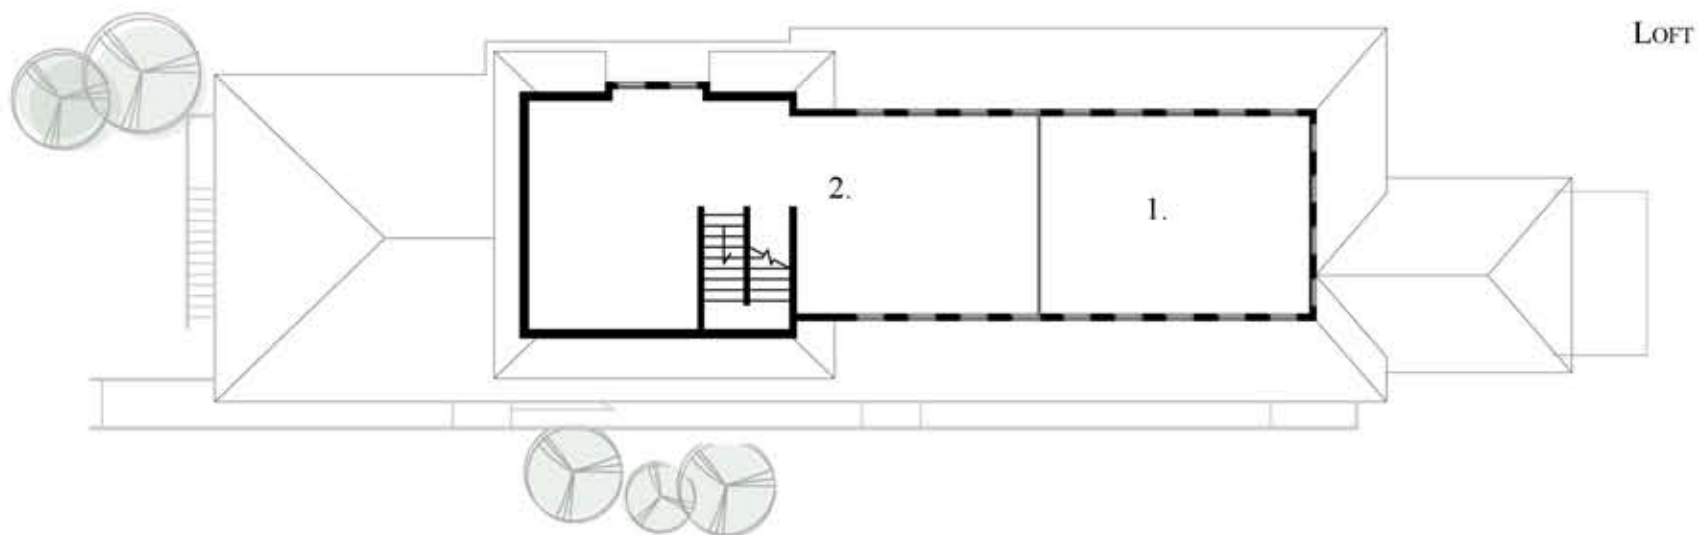


TURNQUIST DESIGN

# WAYZATA COMMUNITY SAILING CENTER


SCHEMATIC ELEVATIONS




EAST ELEVATION

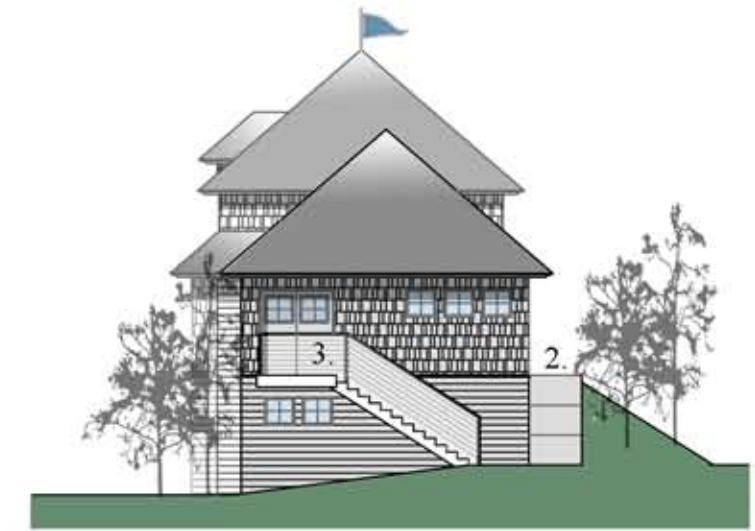

NORTH ELEVATION

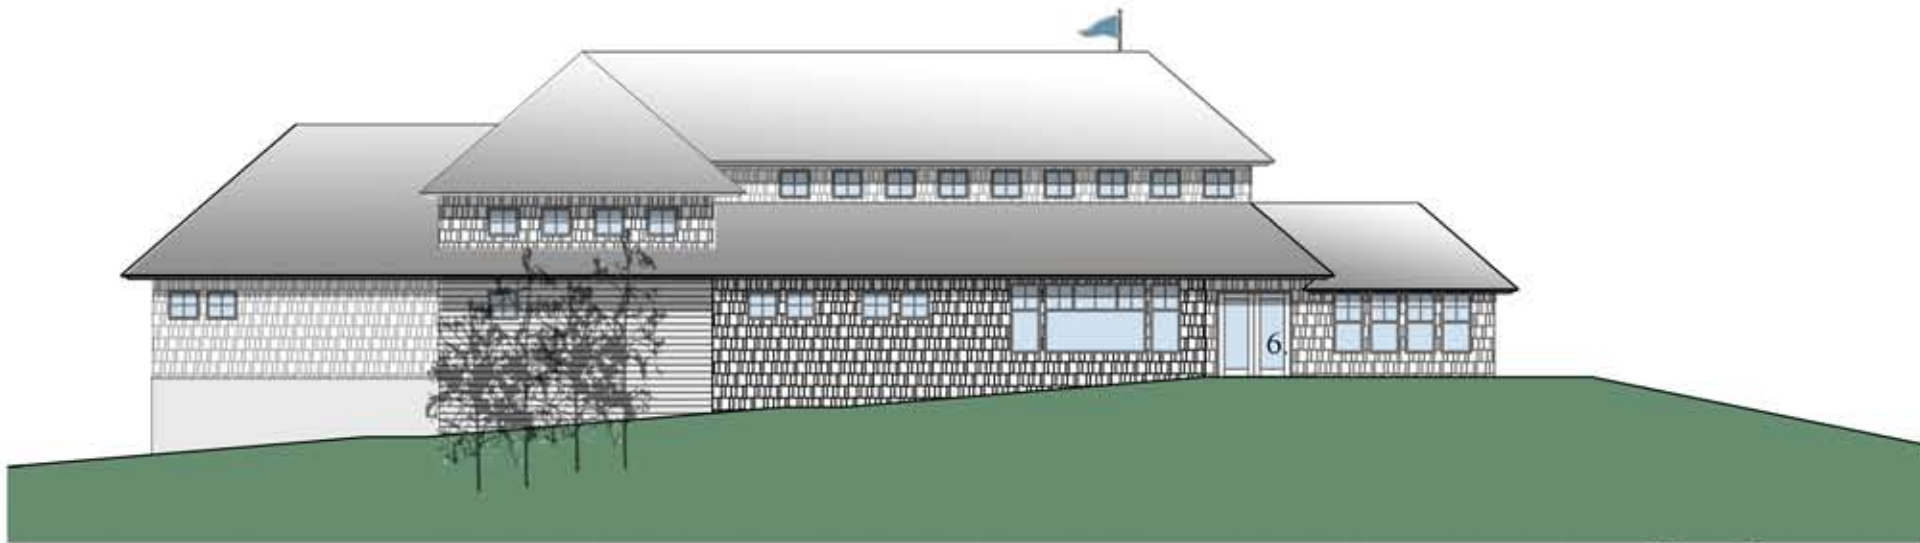

WEST ELEVATION

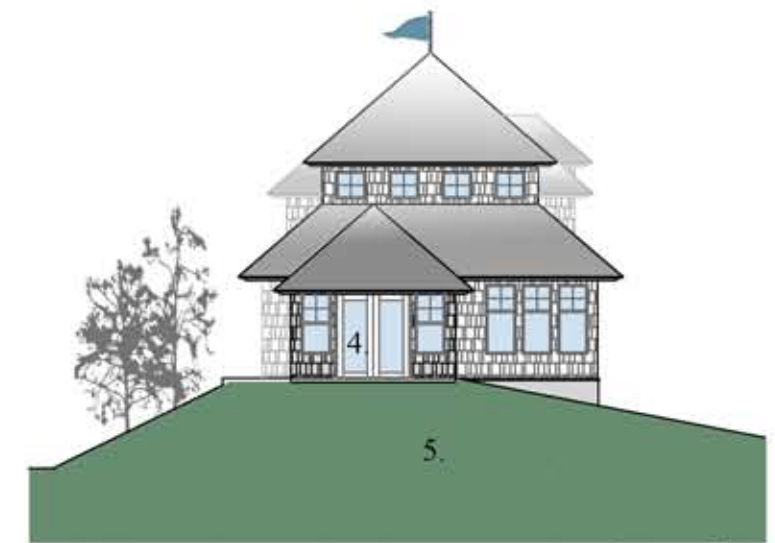

SOUTH ELEVATION

- 1. STORAGE
- 2. WHEELCHAIR ACCESSIBLE SIDEWALK
- 3. ELEVATED STORAGE
- 4. THREE SEASON PORCH

- 5. SLOPED SURFACE, STADIUM STYLE SEATING
- 6. FRONT ENTRANCE



TURNQUIST DESIGN

TURNQUISTDESIGN.COM | 612.578.1093